


contractor shall verify all dimensions and conditions before commencing work.

revision  
R0 22.01.16  
preliminary drawings

**KEY**  
refer A4 attached door signage schedule for specified doors and areas.

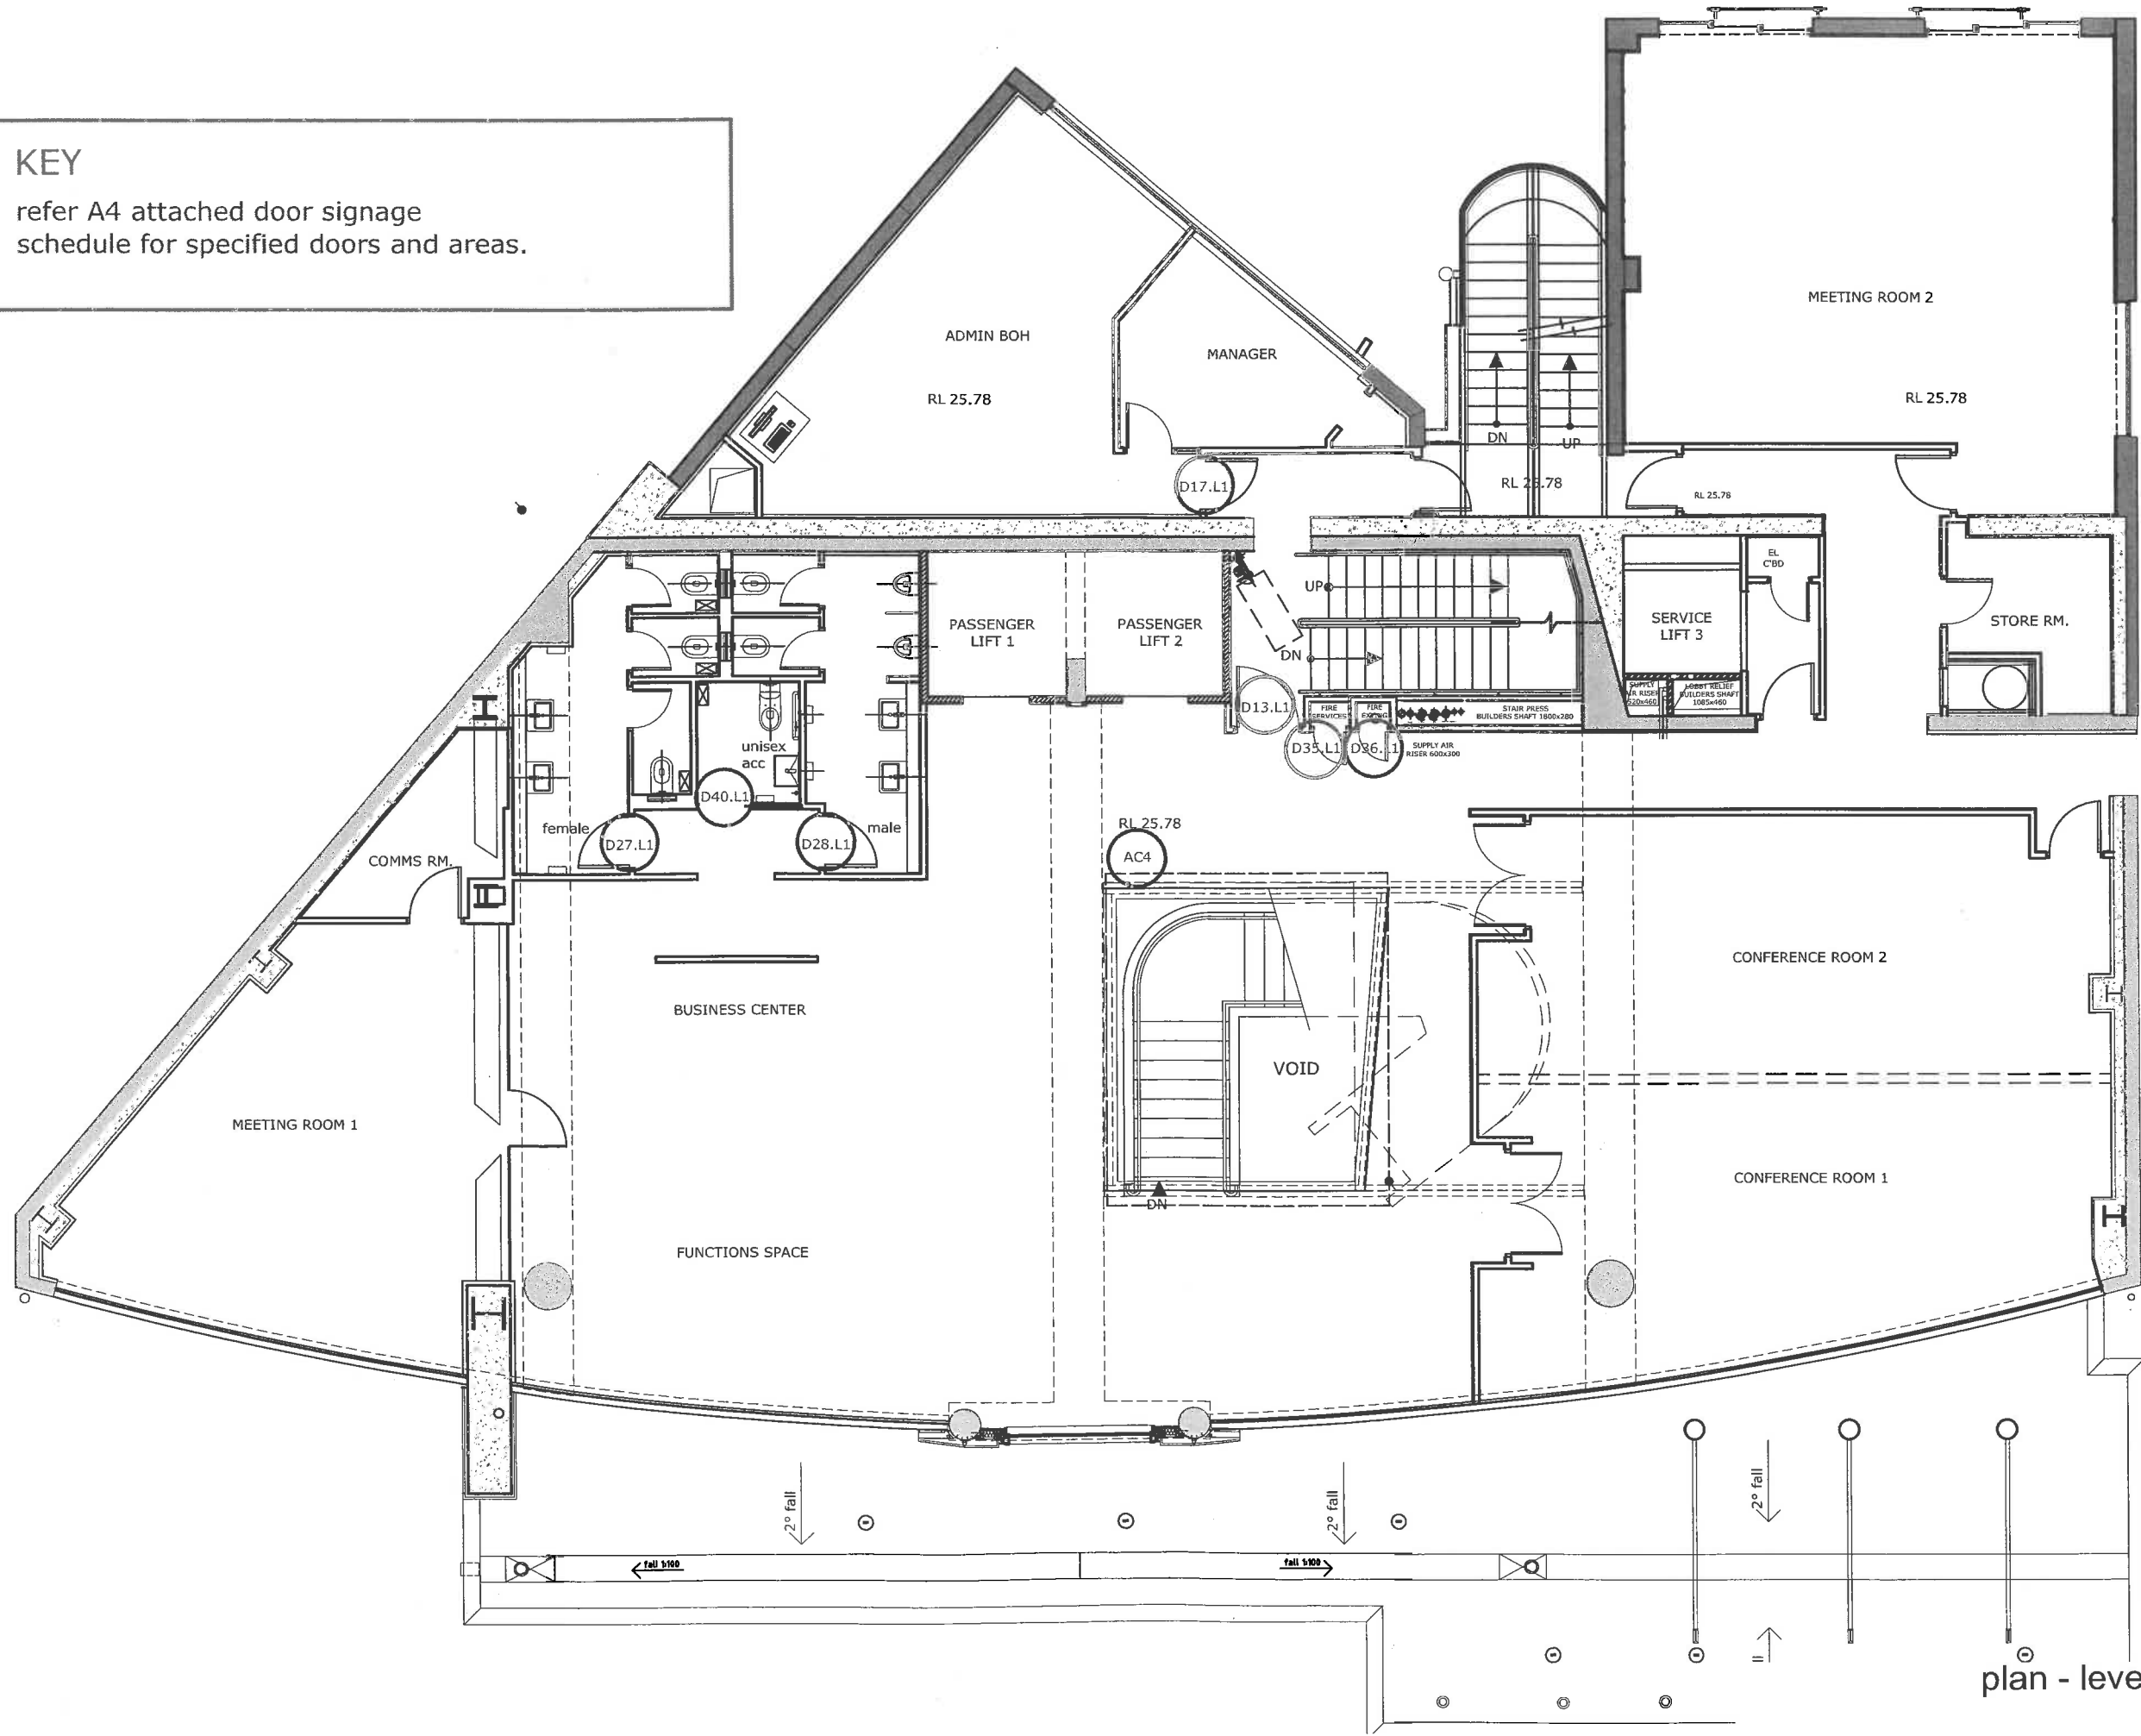

architecture + ltd 22/1/2016 3:00 p.m. 160120 door signage plan L1.dwg

**sofitel hotel**  
dominion constructors ltd  
11-17 bolton street, wellington



architecture + ltd  
ground floor NZX building  
11 cable street  
wellington  
PO Box 6219  
phone 04 8019990  
email@architectureplus.co.nz

scale  
1:100 @ A3  
date  
22.01.16  
cn  
14.040

160122-03  
rev  
R0

plan - level 1